

ENTRANCE TO EXPO HALL

B

SHEET 3 OF 4

JOHN JOE SHAFFNER STEWART
PRODUCTION DESIGN

9080 WONDERLAND PARK AVENUE, L.A. CA 90046
323-650-4939 | FAX 323-650-4807

20th ANNUAL SCREEN ACTORS GUILD AWARDS
WATCH SUNDAY JANUARY 27


DRAWN BY: Mickey Moscynski
DATE DRAWN: 01-02-2014
SCALE: 1/8" = 1'-0"
LIVE: SATURDAY 01-18-2014
REVISIONS:

SHRINE LOBBY - PRESS
Ground Plan


VENUE: Shrine Auditorium
PRODUCER: Jeff Margolis Productions

THE DRAWINGS PRESENTED HERE ARE ONLY VISUAL CONCEPTS. ANY NOTES ON CONSTRUCTION ARE ONLY SUGGESTIONS. THE DESIGNER IS NOT QUALIFIED TO DETERMINE THE STRUCTURAL APPROPRIATENESS OF THE DESIGN, AND WILL NOT ASSUME RESPONSIBILITY FOR IMPROPER OR UNSAFE CONSTRUCTION, USE, OR HANDLING OF ARCHITECTURE OR SCENERY HEREIN DESCRIBED. ALL MATERIALS MUST COMPLY WITH ALL FEDERAL, STATE, AND LOCAL FIRE AND SAFETY CODES.


AUDITORIUM

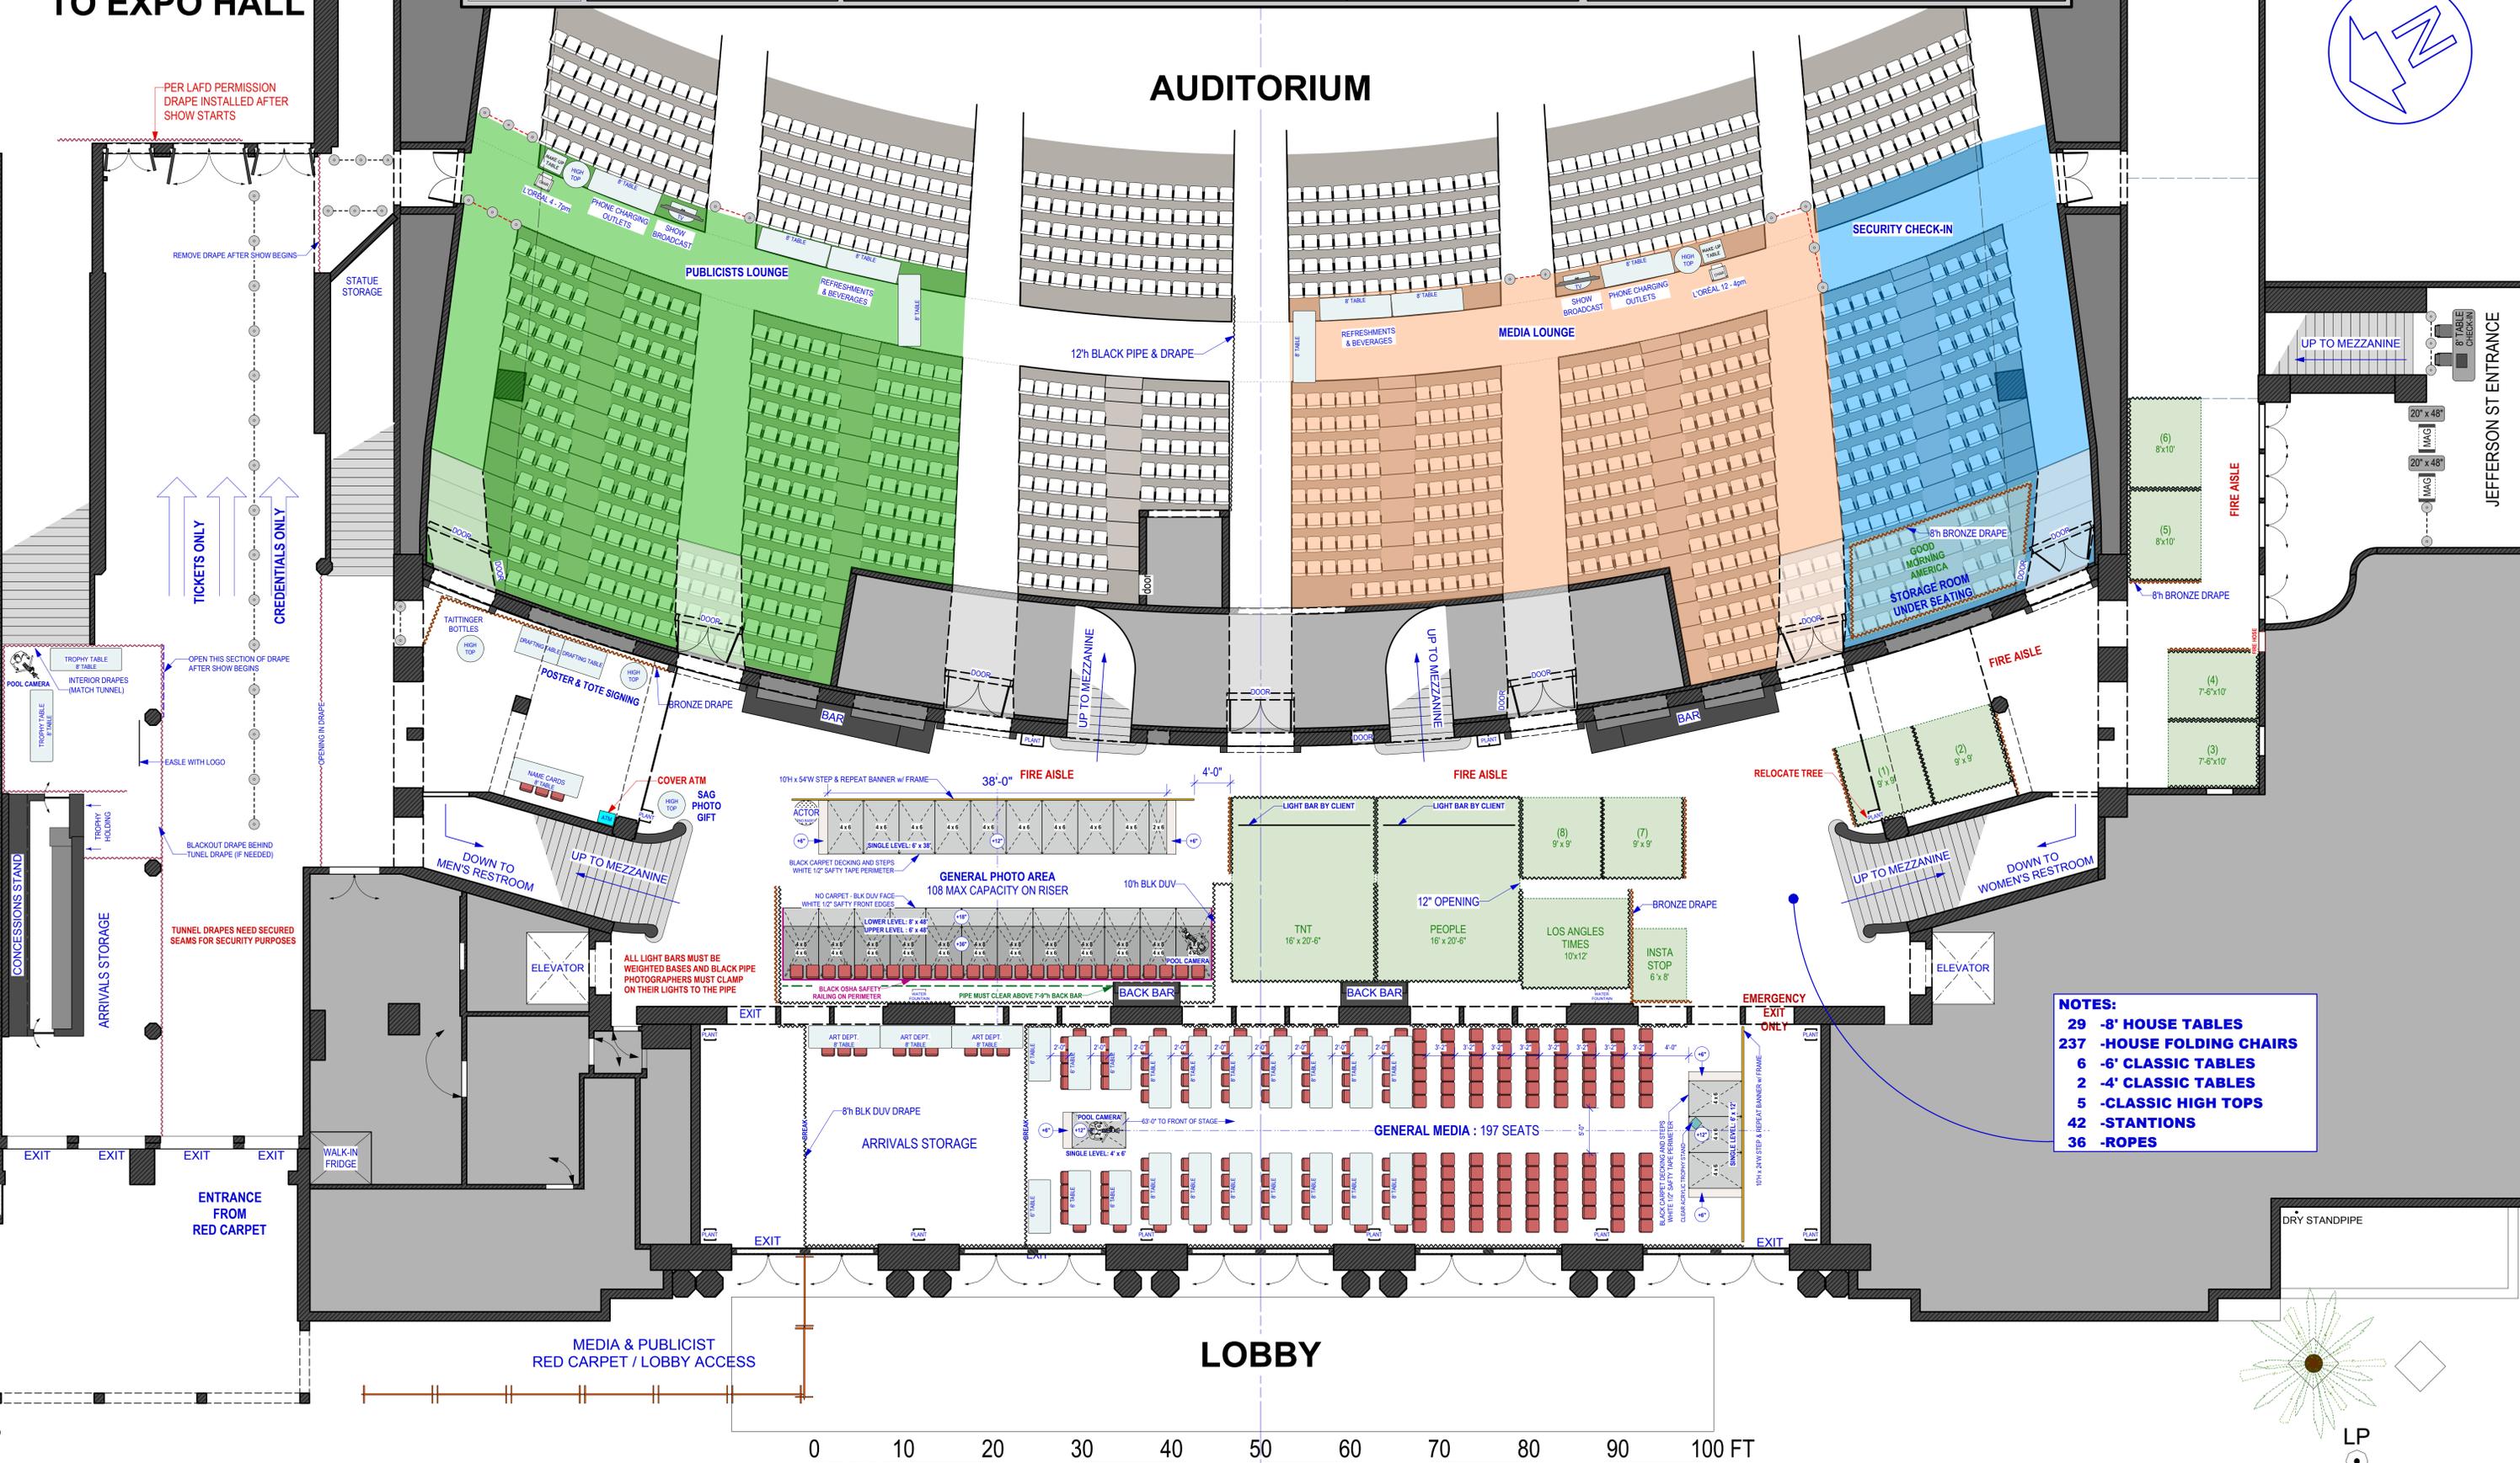

- NOTES:**
- 29 -8' HOUSE TABLES
 - 237 -HOUSE FOLDING CHAIRS
 - 6 -6' CLASSIC TABLES
 - 2 -4' CLASSIC TABLES
 - 5 -CLASSIC HIGH TOPS
 - 42 -STANTIONS
 - 36 -ROPES

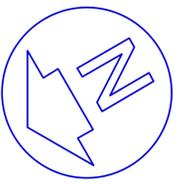

JEFFERSON ST ENTRANCE

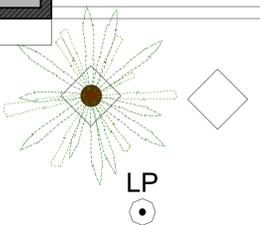

LP

P

